

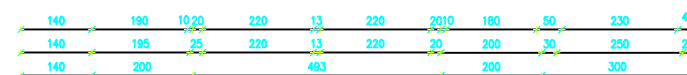


PROŠIRENJE GROBLJA LABIN
NOVO STANJE
PROFILI B-B I D-D M 1:100

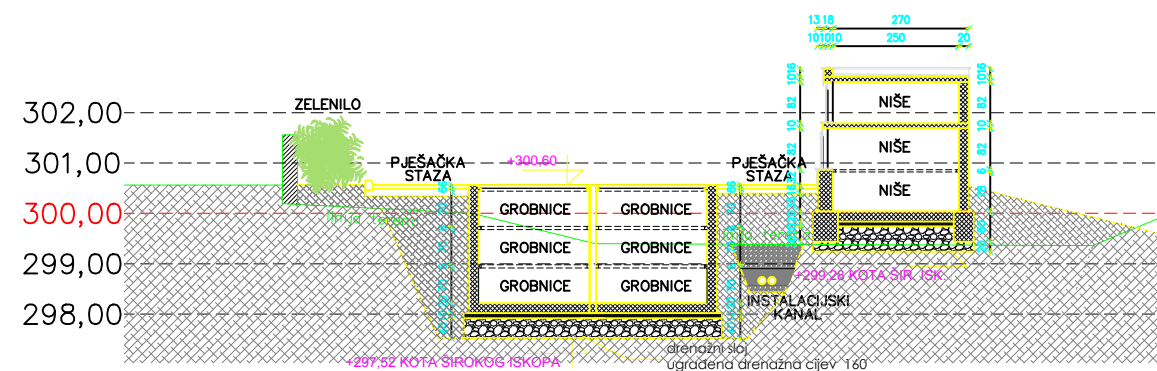

PROFILI B-B M 1:100

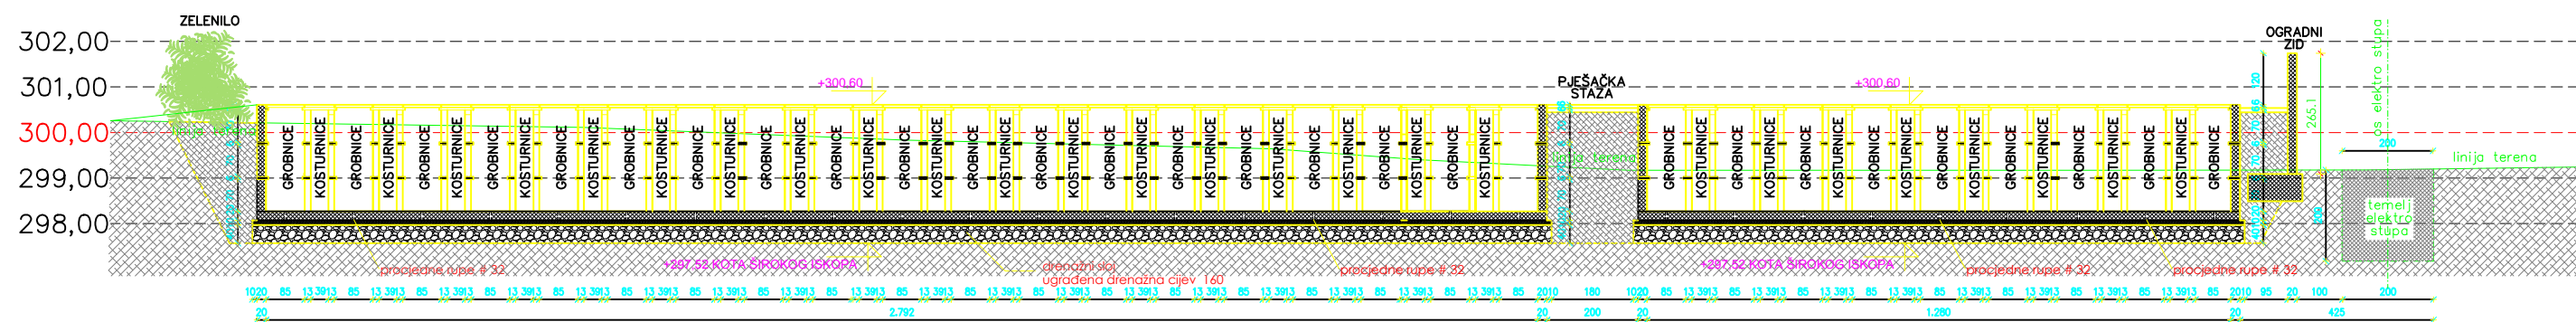

PROFILI D-D M 1:100